




Stadium Expansion - Extract of the East Elevation - 511C / Complete east elevation in drawing 462(1)PL111

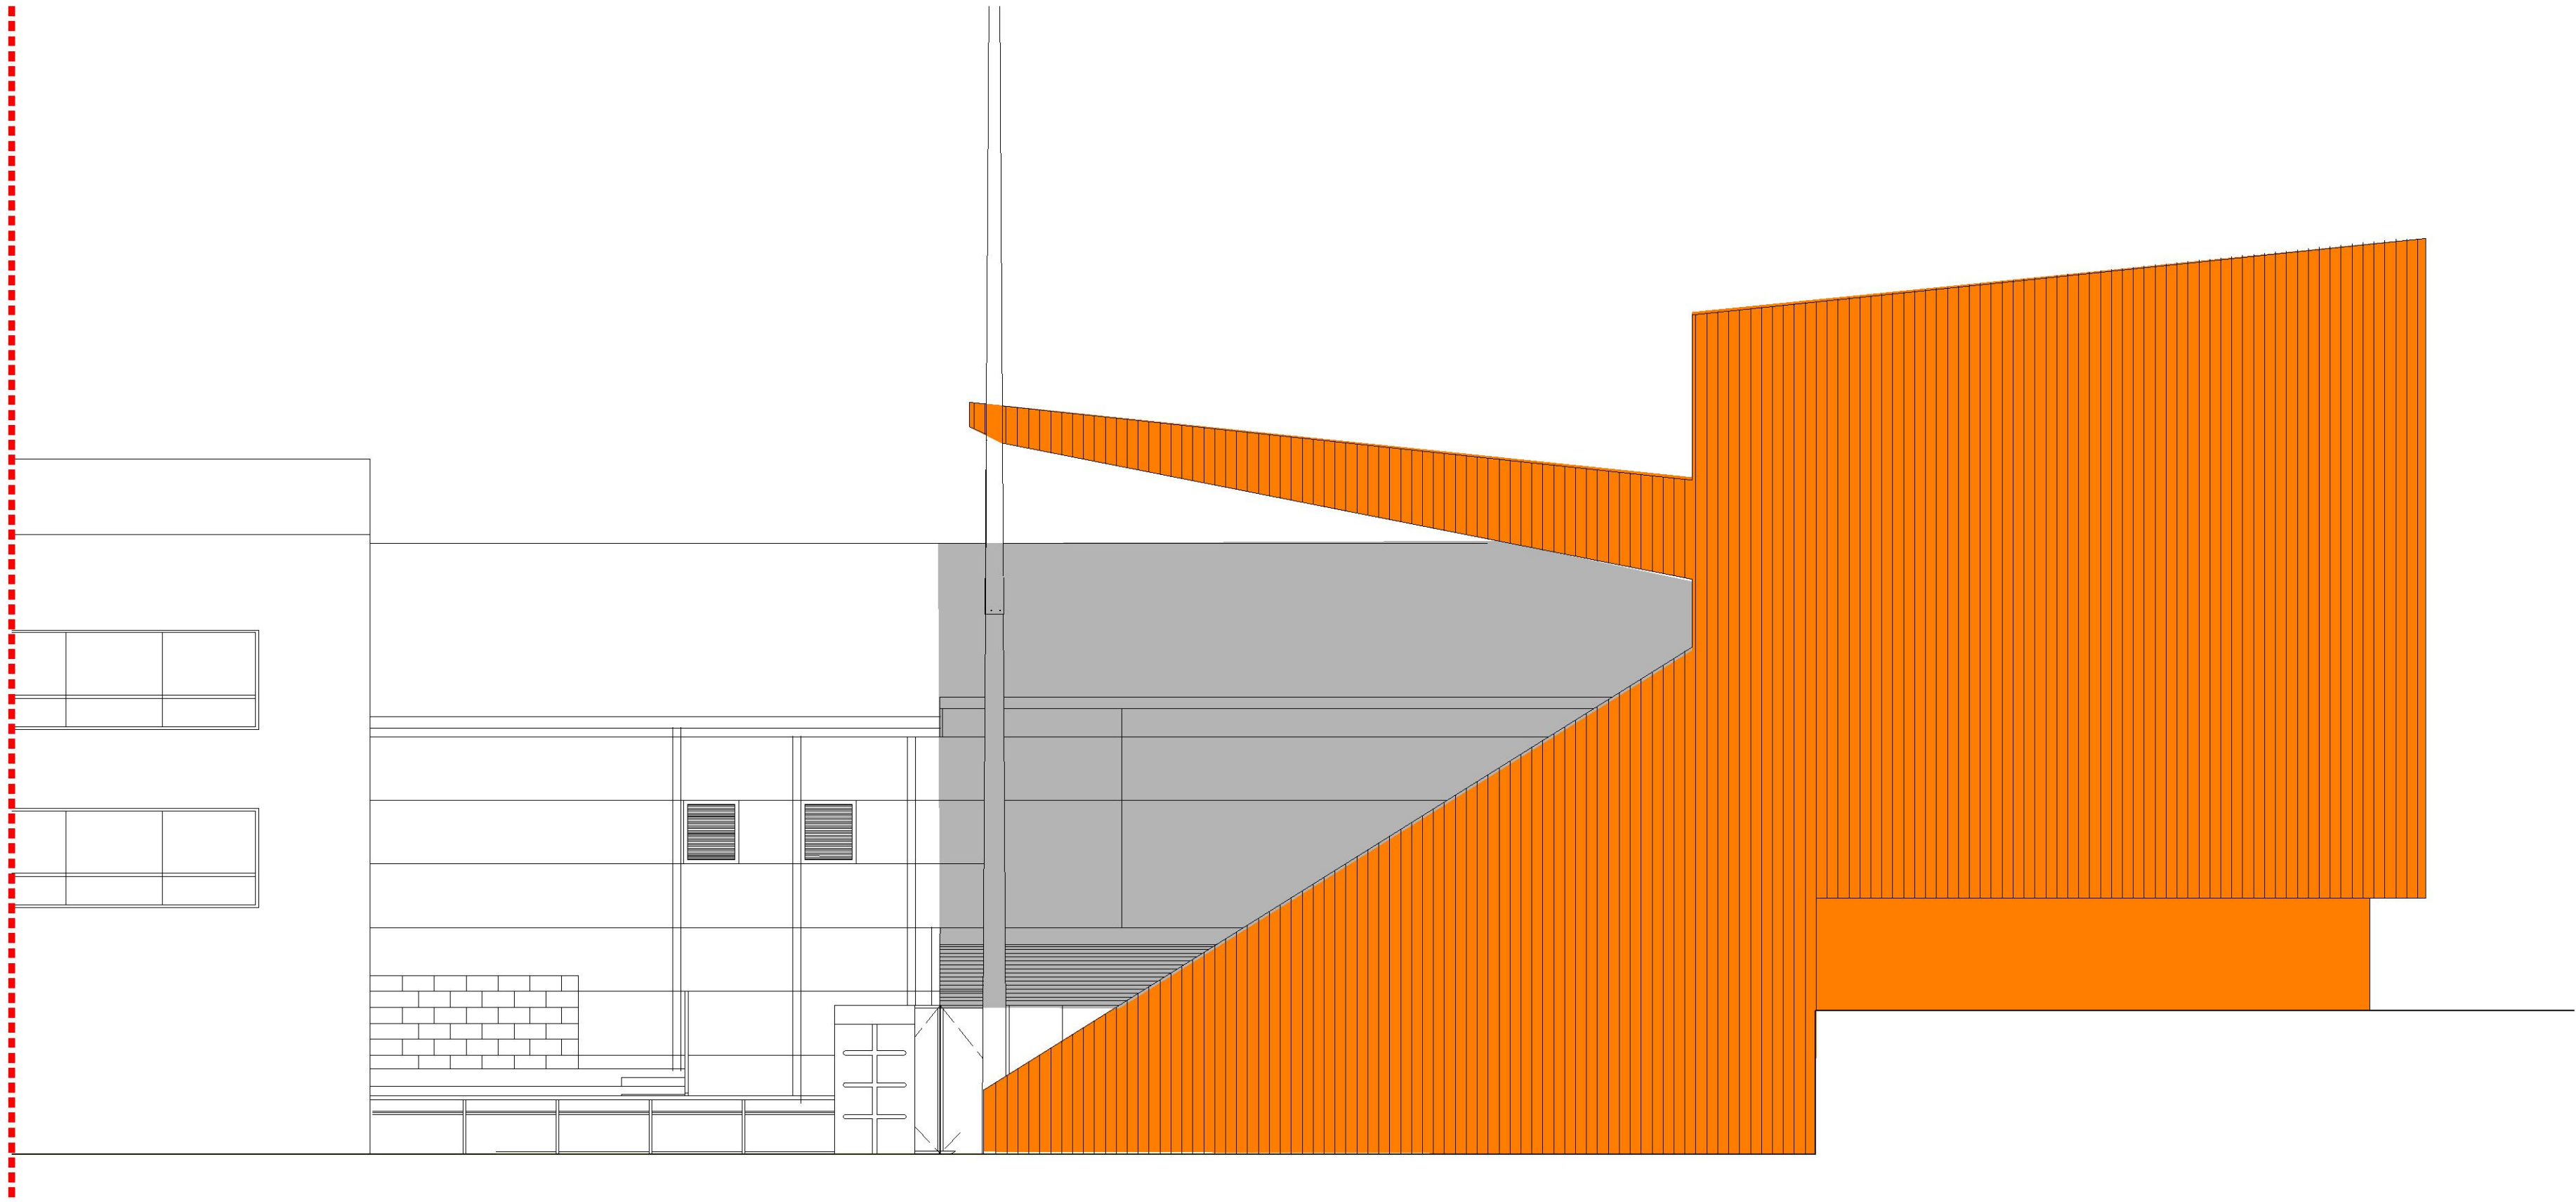

Stadium Expansion - Extract of the West Elevation - 511D / Complete west elevation in drawing 462(1)PL111

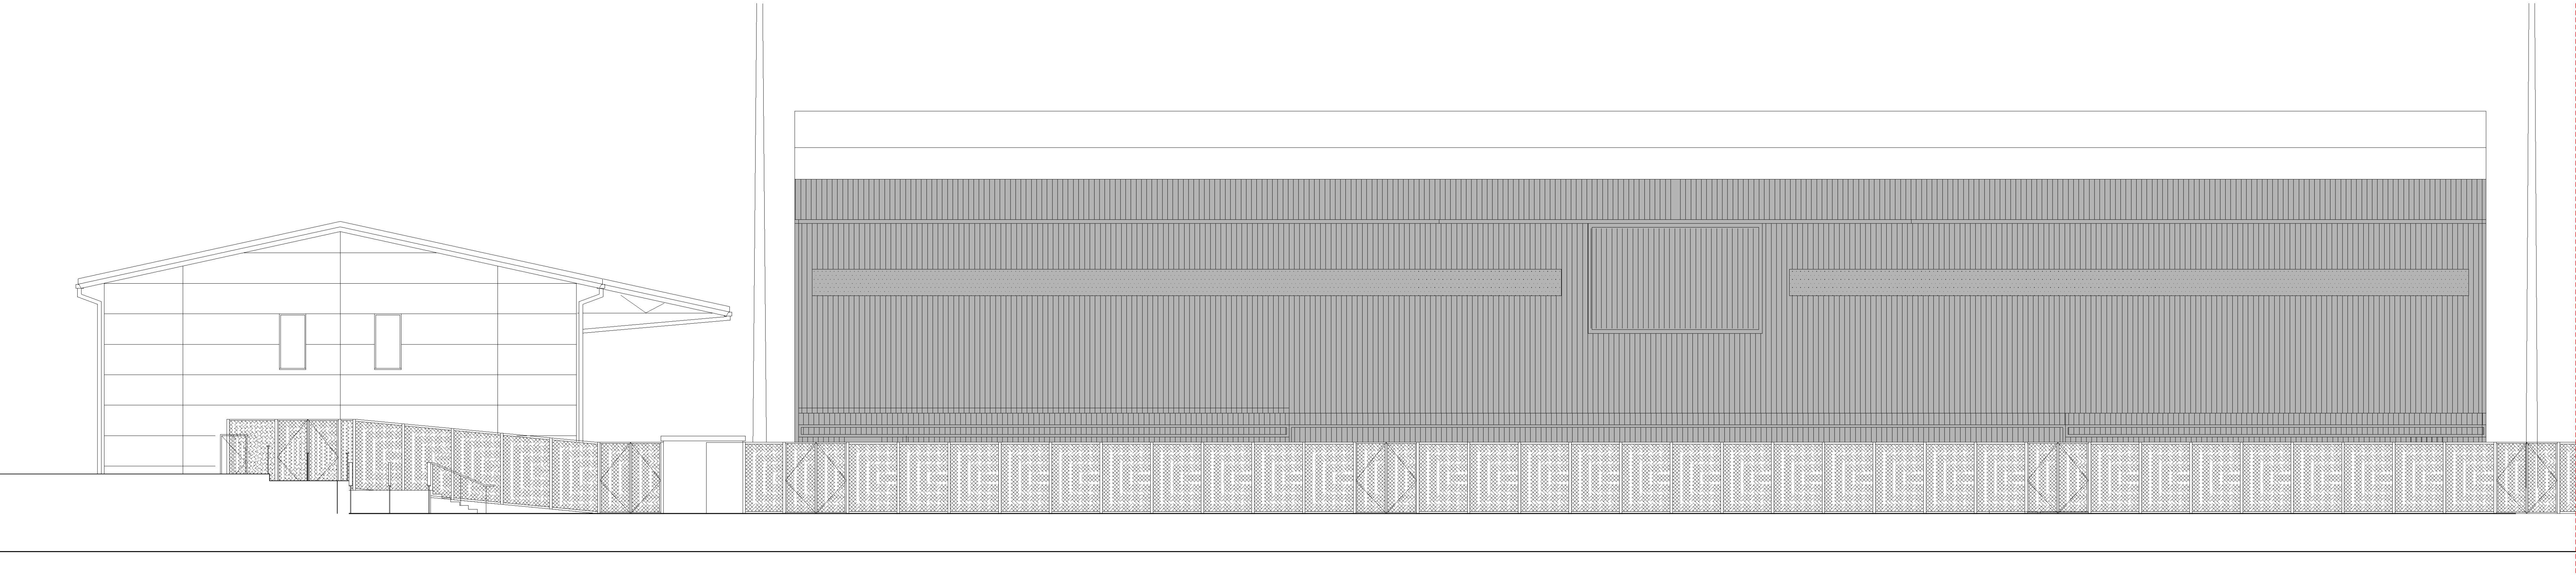

Stadium Expansion - Extract of the South Elevation - 511B / Complete north elevation in drawing 462(1)PL111

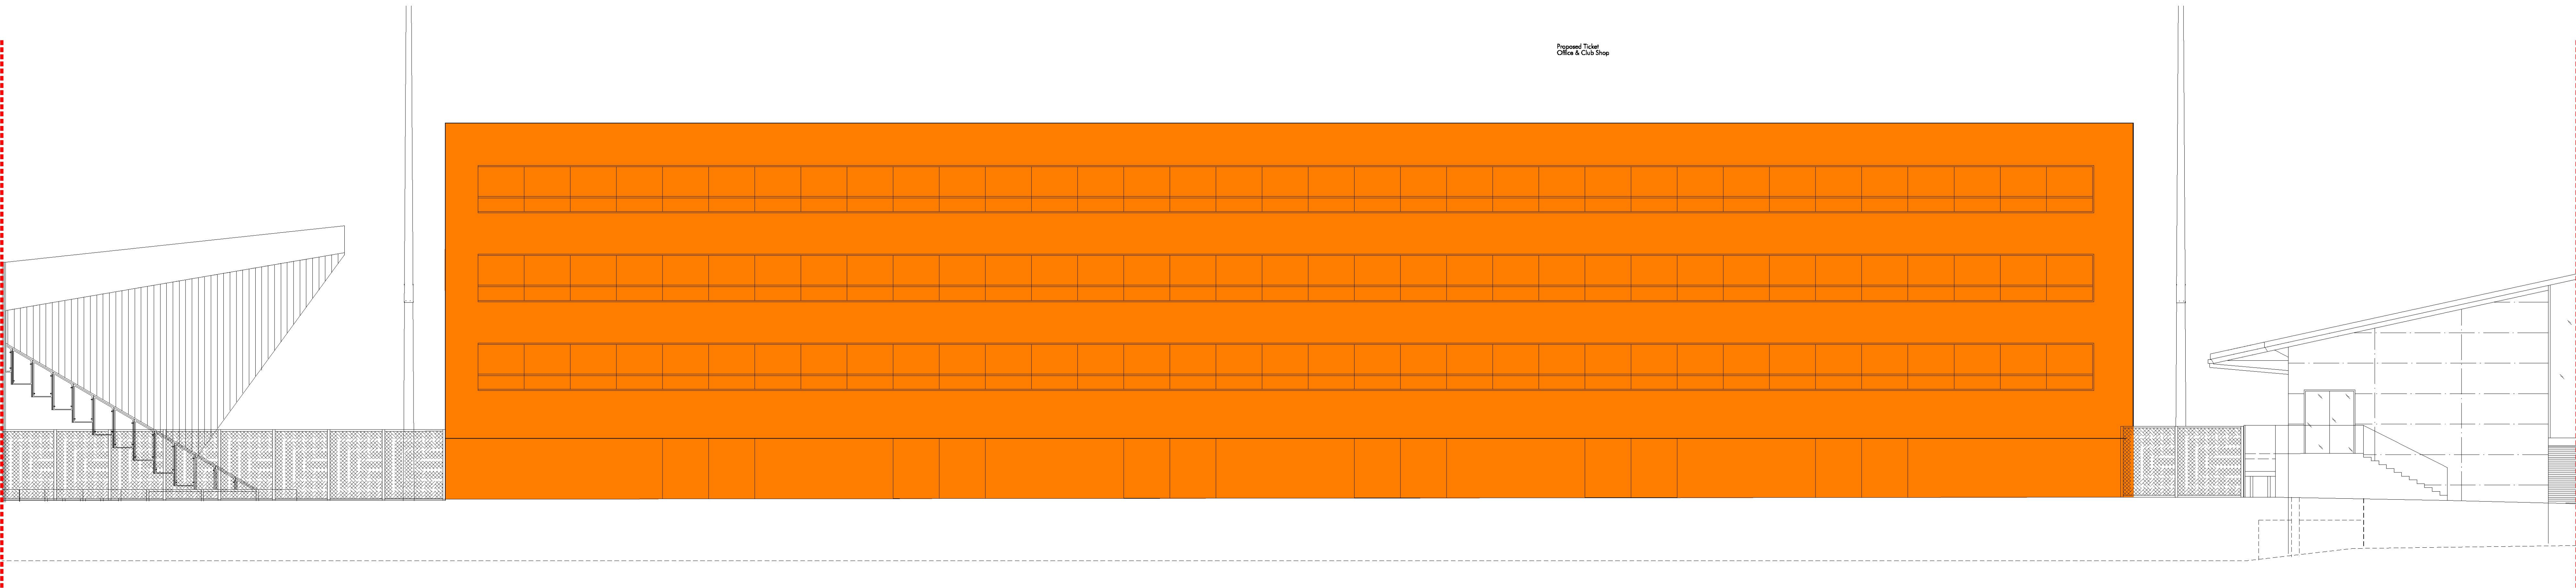

Stadium Expansion - Extract of the South Elevation - 511A / Complete south elevation in drawing 462(1)PL111

Scale in Meters
0 2 4 6 8 10

Approved Permission
Application Stadium

/ 22/09/17 Planning Issue		XB	BC
rev	date	notes	drawn by checked by
1: Originator	<input type="checkbox"/>	2: Project Architect	3: Director <input type="checkbox"/>
PLANNING ISSUE			
AndArchitects			
16 Monkswellia Court, 142 Battersea Park Road, London SW11 4NB tel: +44 (0) 20 7765 3999 email: info@andarchitects.co.uk			
client			
Football First			
project			
The Hive - Stadium			
drawing title			
Proposed Elevations			
project start date	scale	revision	
July 2017	1:100 @ A0		
	1:200 @ A2		
drawing number			
462 PL(1)511			

All drawings must be checked on site and any discrepancies reported to the architect before any work commences. DO NOT SCALE from this drawing. The drawing is the property of AND Architects Ltd and may not be copied or printed without express written permission from AND Architects Ltd.