




Proposed South Stand - Side Elevation  
East Elevation

Approved North Stand - Side Elevation

Zoom at 1:100 in drawing / 462(1)PL511

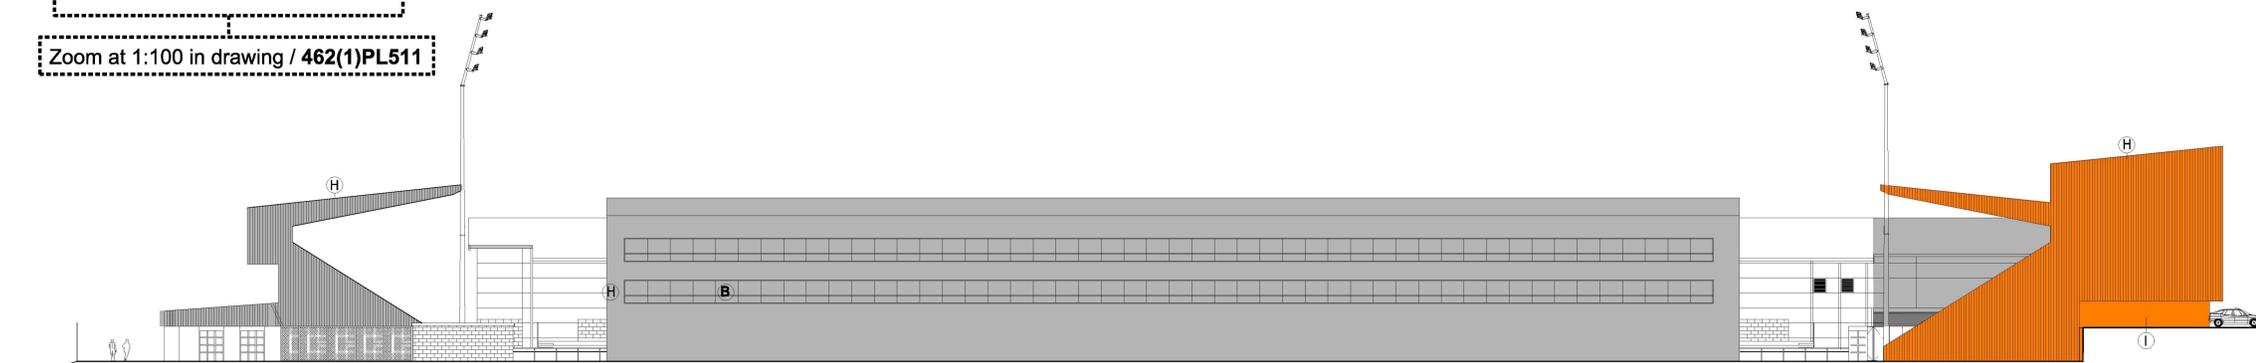


Approved North Stand - Side Elevation  
West Elevation

Approved West Stand - Rear Elevation

Proposed South Stand - Side Elevation

Zoom at 1:100 in drawing / 462(1)PL511

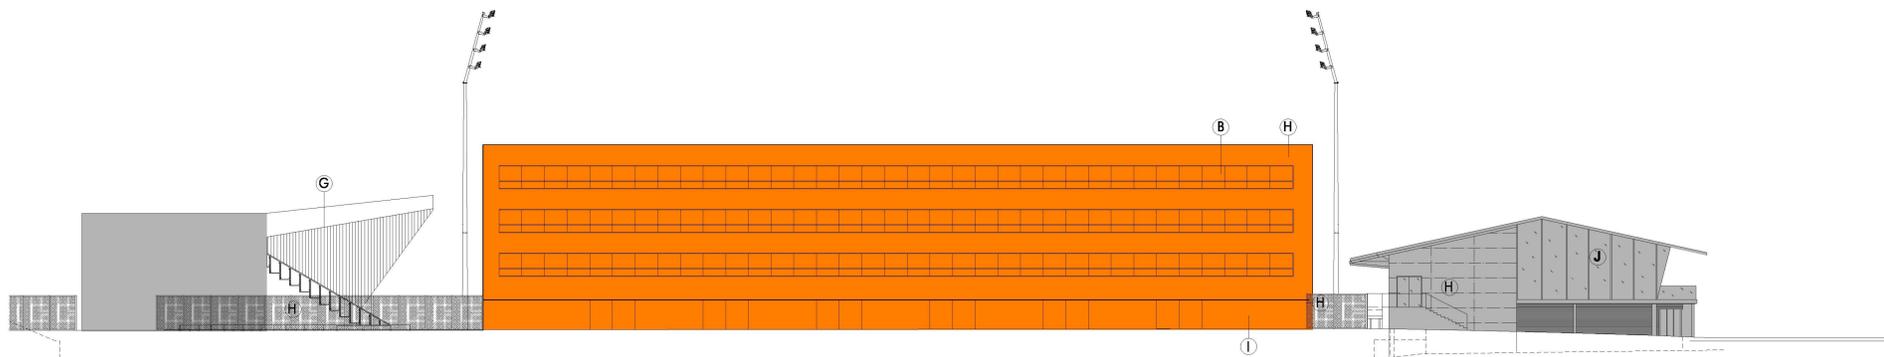


Existing West Stand - Side Elevation  
South Elevation

Proposed South Stand - Rear Elevation

Existing Football Centre - Side Elevation

Zoom at 1:100 in drawing / 462(1)PL511

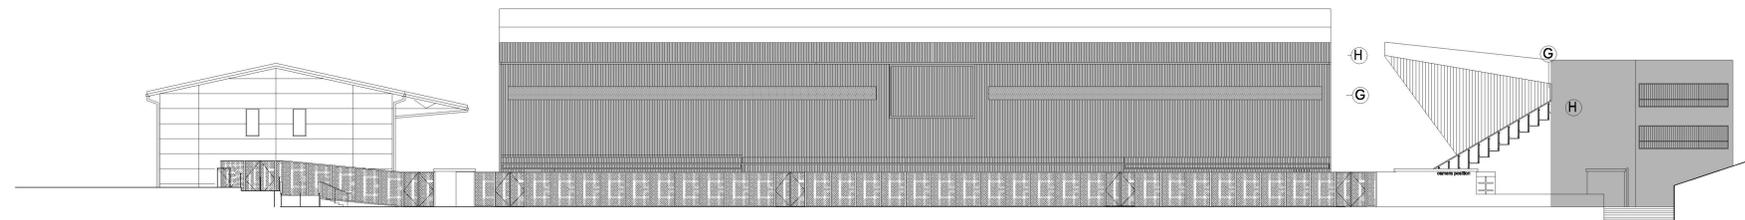

Existing Football Centre - Side Elevation  
North Elevation

Approved North Stand - Rear Elevation

Existing West Stand - Side Elevation

**KEY**

- (A) Extract vents
- (B) PPC window units, silver grey
- (C) Existing insulated steel cladding system to be painted gun metal grey
- (D) PPC glazed entrance doors, silver grey
- (E) PPC metal doors, silver grey
- (F) Cladding over blockwork, gun metal grey
- (G) Polycarbonate cladding, amber
- (H) Gun metal grey cladding
- (I) Blockwork
- (J) Glazed curtain walling system
- Approved Permission
- Application Stadium

|   |          |                          |    |    |
|---|----------|--------------------------|----|----|
| D | 08/06/17 | Update                   | XB | IC |
| C | 02/06/17 | Update                   | RC | IC |
| B | 12/07/16 | Final issue for Planning | FG | MN |
| A | 08/07/16 | Final issue for Planning | RC | MN |
| / | 1/01/16  | Issued for Planning      | XB | IC |

|     |      |            |                      |             |
|-----|------|------------|----------------------|-------------|
| rev | date | notes      | drawn by             | checked by  |
| 1:  |      | Originator | 2: Project Architect | 3: Director |

PLANNING ISSUE

**AndArchitects**  
16 Moorfields Court, 142 Brompton Park Road, London SW11 4NL  
Tel: +44 (0) 20 7735 2999 Email: info@andarchitects.co.uk

client: Football First


project: The Hive - Stadium

drawing title: Proposed Stadium - Elevations

|                    |            |          |
|--------------------|------------|----------|
| project start date | scale      | revision |
| July 2017          | 1:200 @ A0 |          |
|                    | 1: / @ A2  |          |

drawing number: 462/PL(1)111

**D**

 

All dimensions must be checked on site and any discrepancies reported to the architect before any work commences. ©2017 AndArchitects. This drawing is the property of AndArchitects and may not be copied or printed without express written permission from AndArchitects Ltd.